


PUBLIC HEARING
August 15, 2017

**CBIS SEGMENT 4 - PREFERRED CONCEPT
I-29/I-480 INTERCHANGE**

Project Number: IM-029-3(166)54--13-78

PHOTO - 2016

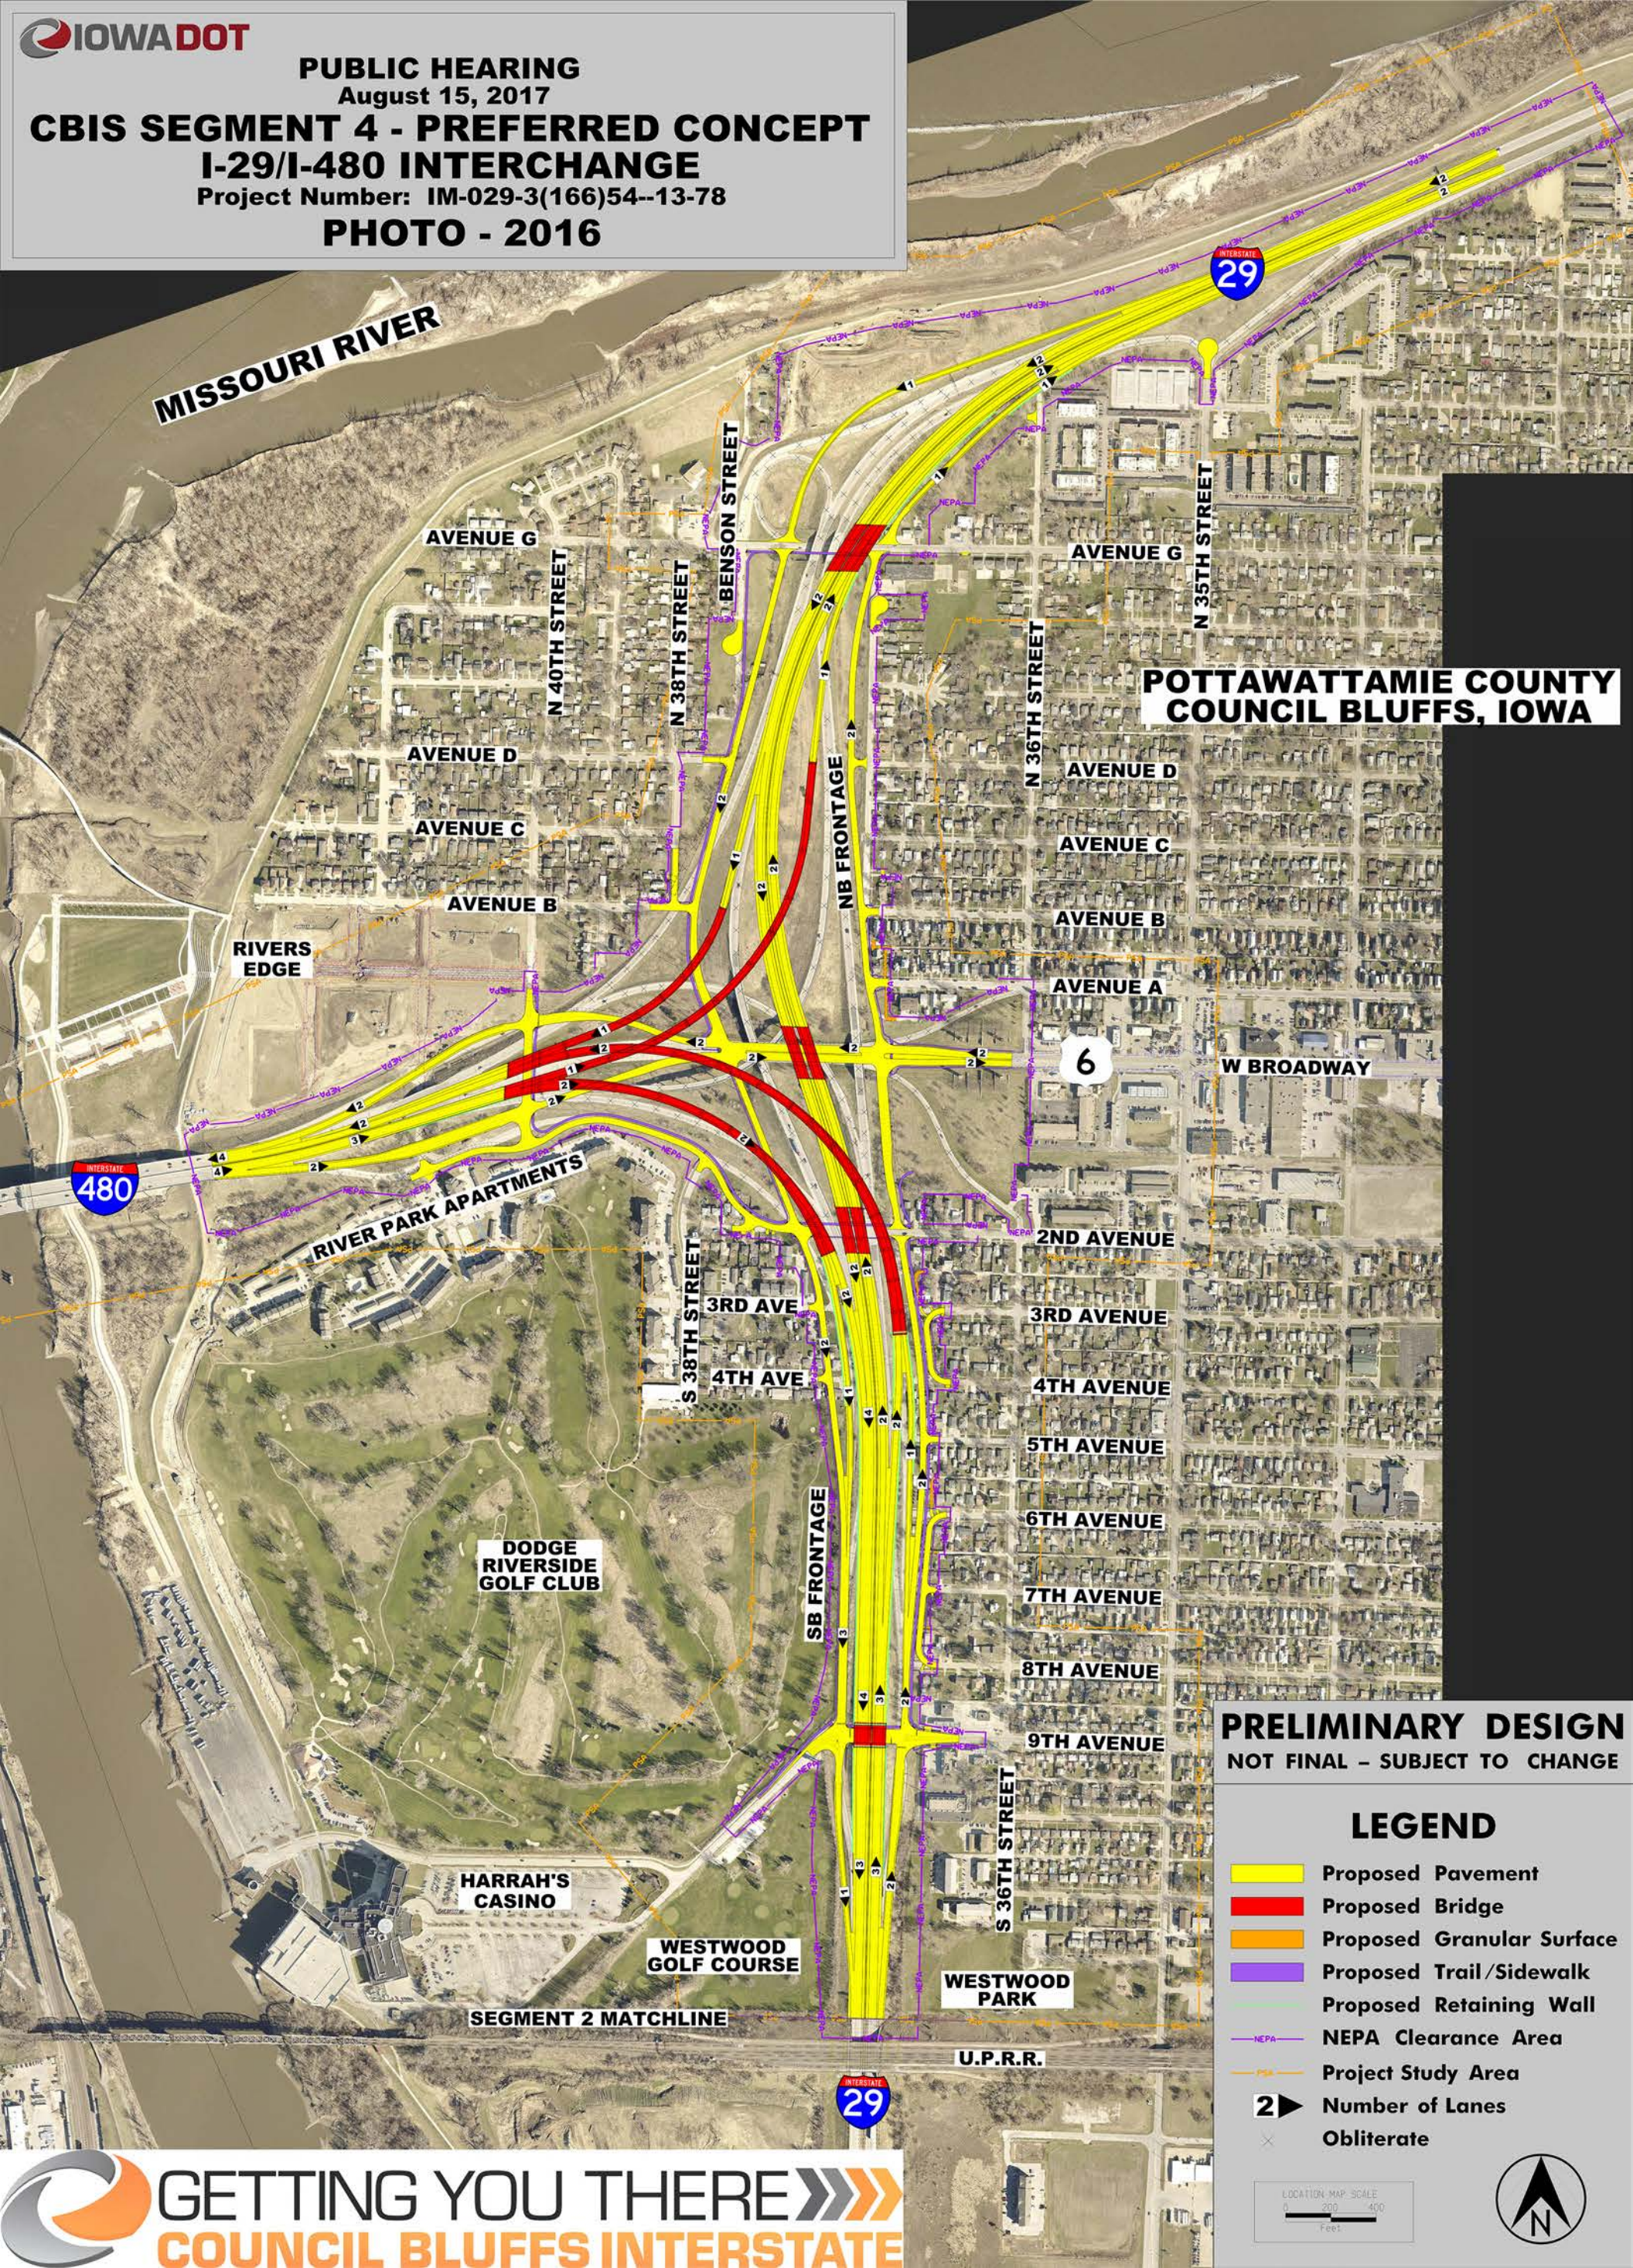

**POTTAWATTAMIE COUNTY
COUNCIL BLUFFS, IOWA**

**PRELIMINARY DESIGN
NOT FINAL - SUBJECT TO CHANGE**

LEGEND

- Proposed Pavement
- Proposed Bridge
- Proposed Granular Surface
- Proposed Trail/Sidewalk
- Proposed Retaining Wall
- NEPA Clearance Area
- Project Study Area
- 2 Number of Lanes
- x Obliterate

LOCATION MAP SCALE
0 200 400
Feet

